


PIANTA PIANO TERRA

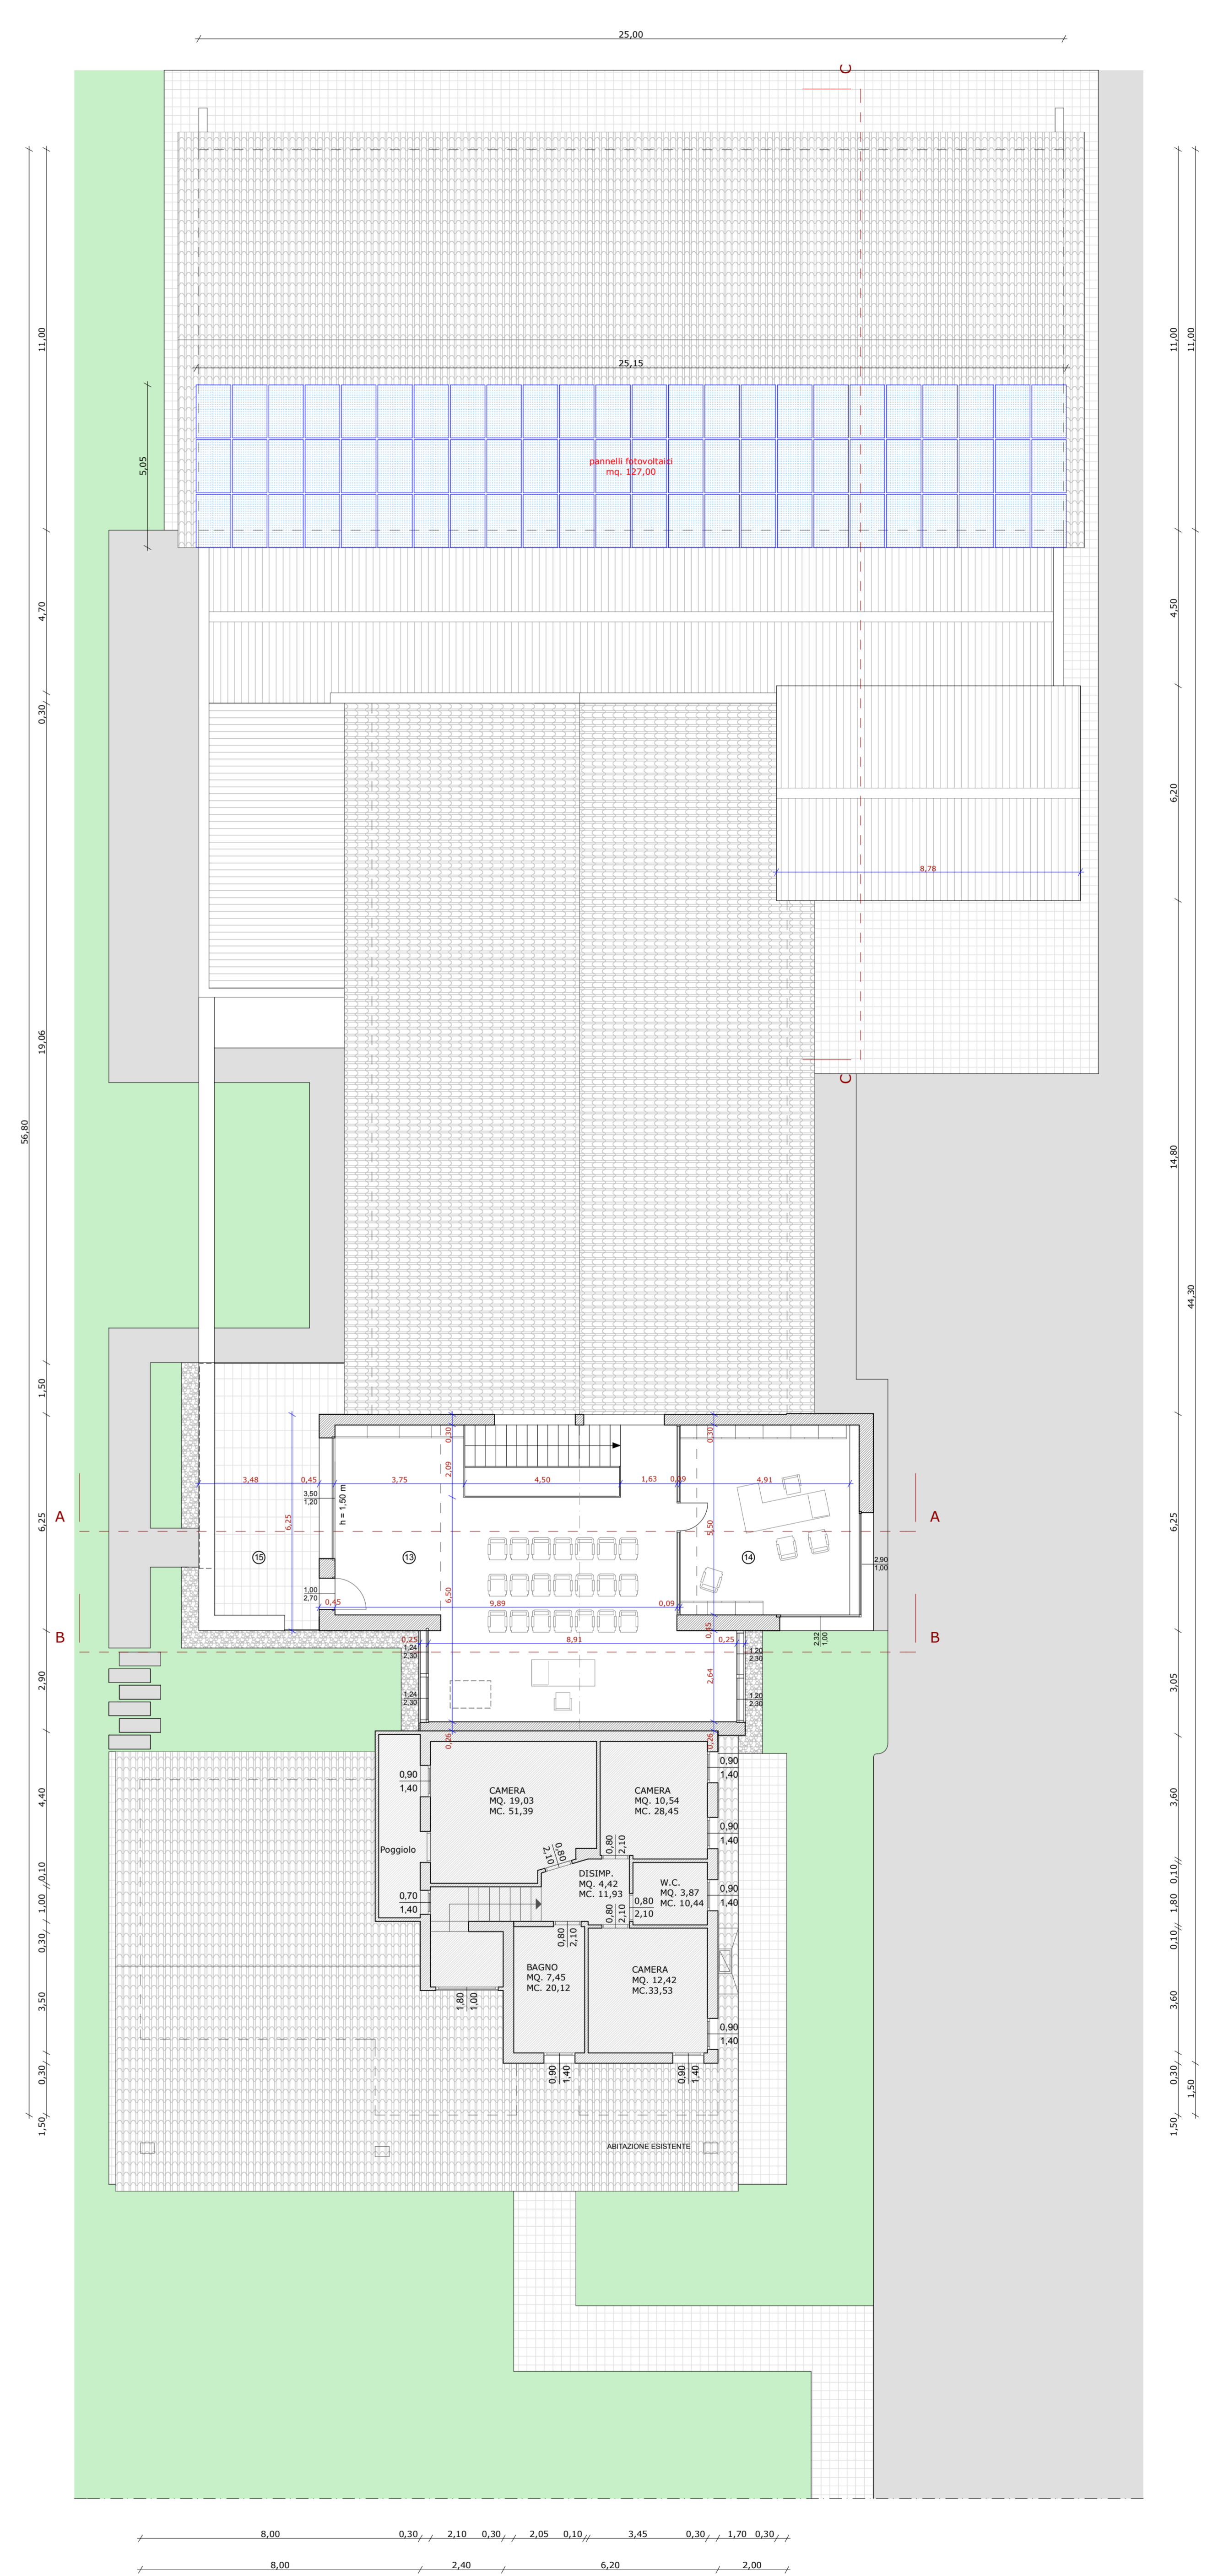

PIANTA PIANO PRIMO

NUOVI UFFICI				
PIANO	LOCALE	MQ	H	S.F.
Terra	1. Ingresso/Reception	27,31	2,70	-
	2. Ufficio 1	16,77	2,70	6,48
	3. Ufficio 2	16,87	2,70	6,70
	4. Archivio	15,48	2,70	2,97
	5. Anti/Disimp.	4,44	2,70	-
	6. Bagno	4,40	2,70	0,55
	7. Spogliatoio	7,01	2,70	-
	8. Anti wc	2,80	2,70	0,50
	9. Wc	2,30	2,70	0,50
	10. Server	4,95	2,70	-
	11. Ripostiglio	6,45	2,70	-
	12. Postico	17,85	-	-
	13. Sala per corsi di formazione	16,82	2,70	-
	14. Ufficio 3	26,78	2,70	15,42
	15. Terrazzo	26,01	-	5,22
NUOVO PORTICO				
	16. Portico	MQ	H	
	17. Portico	114,77	4,20	